


Lanai Doors
 Cross Section View
 Aluminum Folding Doors
 Lowrise Threshold
 Outswing

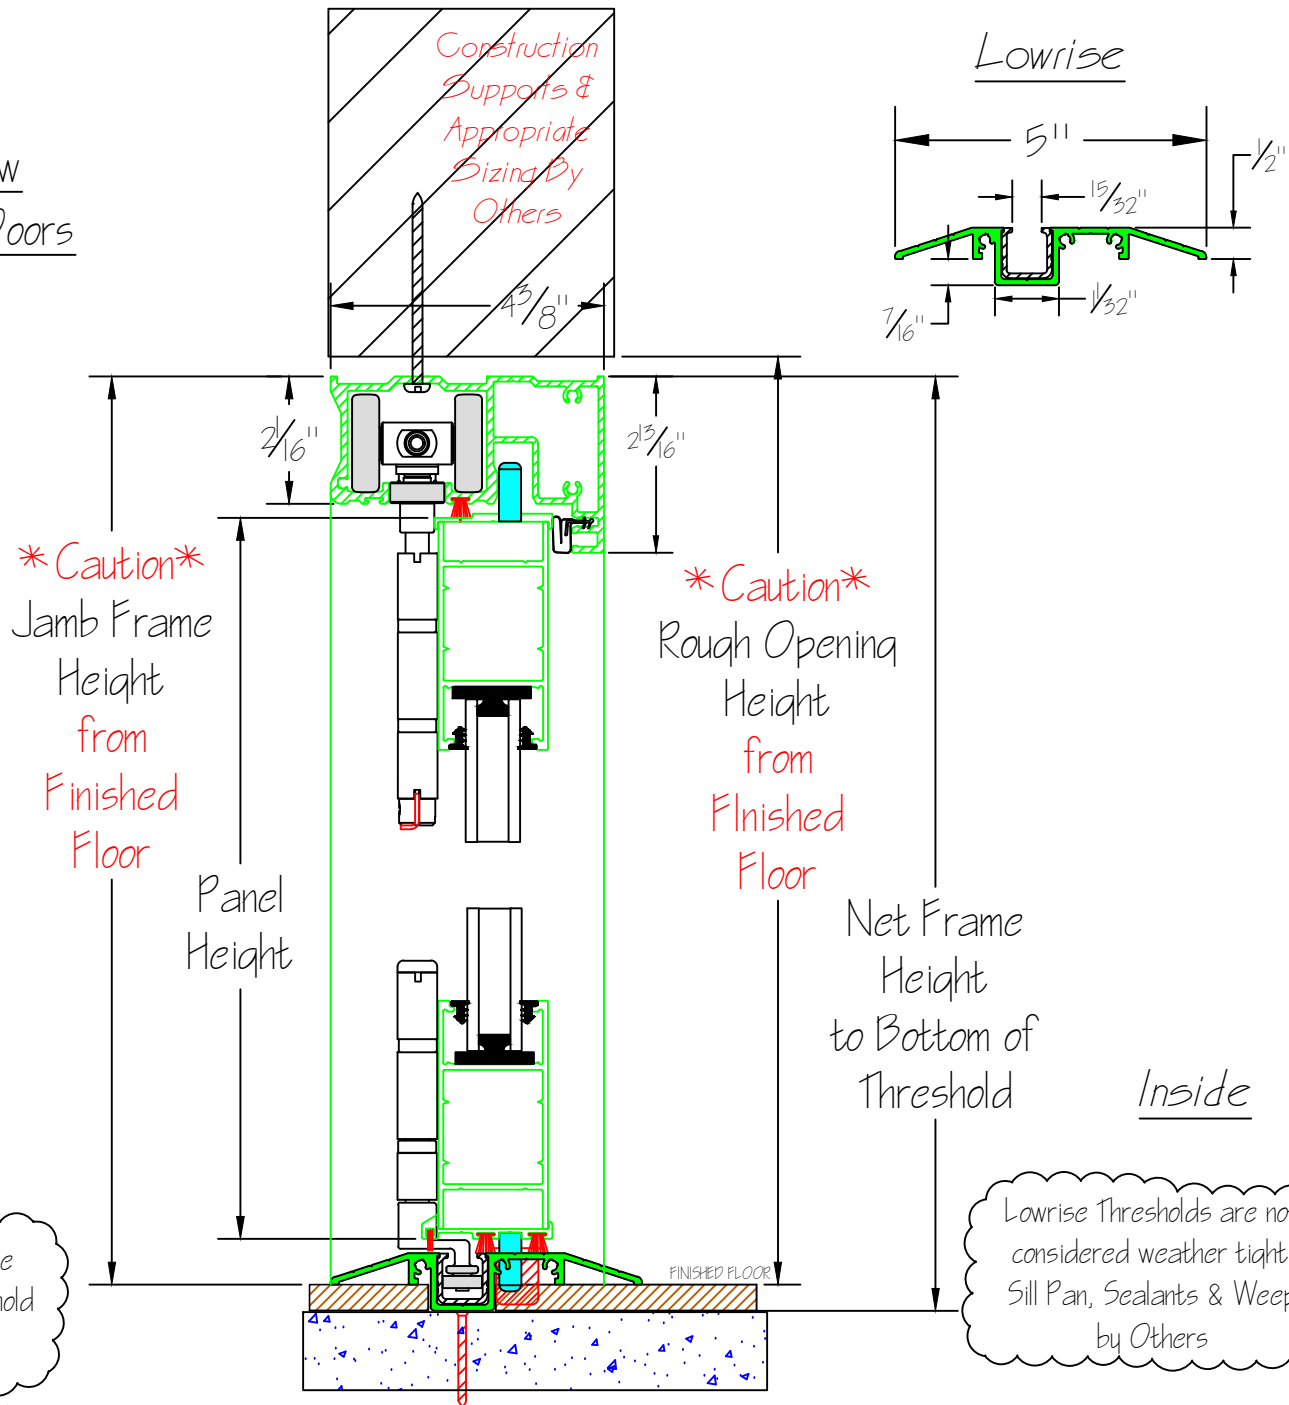

Finished Floor Must Slope Away From Lowrise Threshold For Proper Operation.

Lowrise Thresholds are not considered weather tight. Sill Pan, Sealants & Weep by Others



COASTAL INNOVATIVE PRODUCTS, INC.
 941 NORTH ELM STREET, SUITE C
 ORANGE, CA 92867
 (714) 744-6020 or (866) 907-3667
 (714) 744-6090 FAX
 WWW.LANAI DOORS.COM

TITLE: Lanai Doors Cross Section Lowrise
 PREPARED BY: JMU

NO.	REVISIONS DESCRIPTION	DATE	BY

APPROVED BY:

DATE: July 20, 2017
 DWG #: XXX
 SHEET #: 1 of 1